



Příloha č. 6

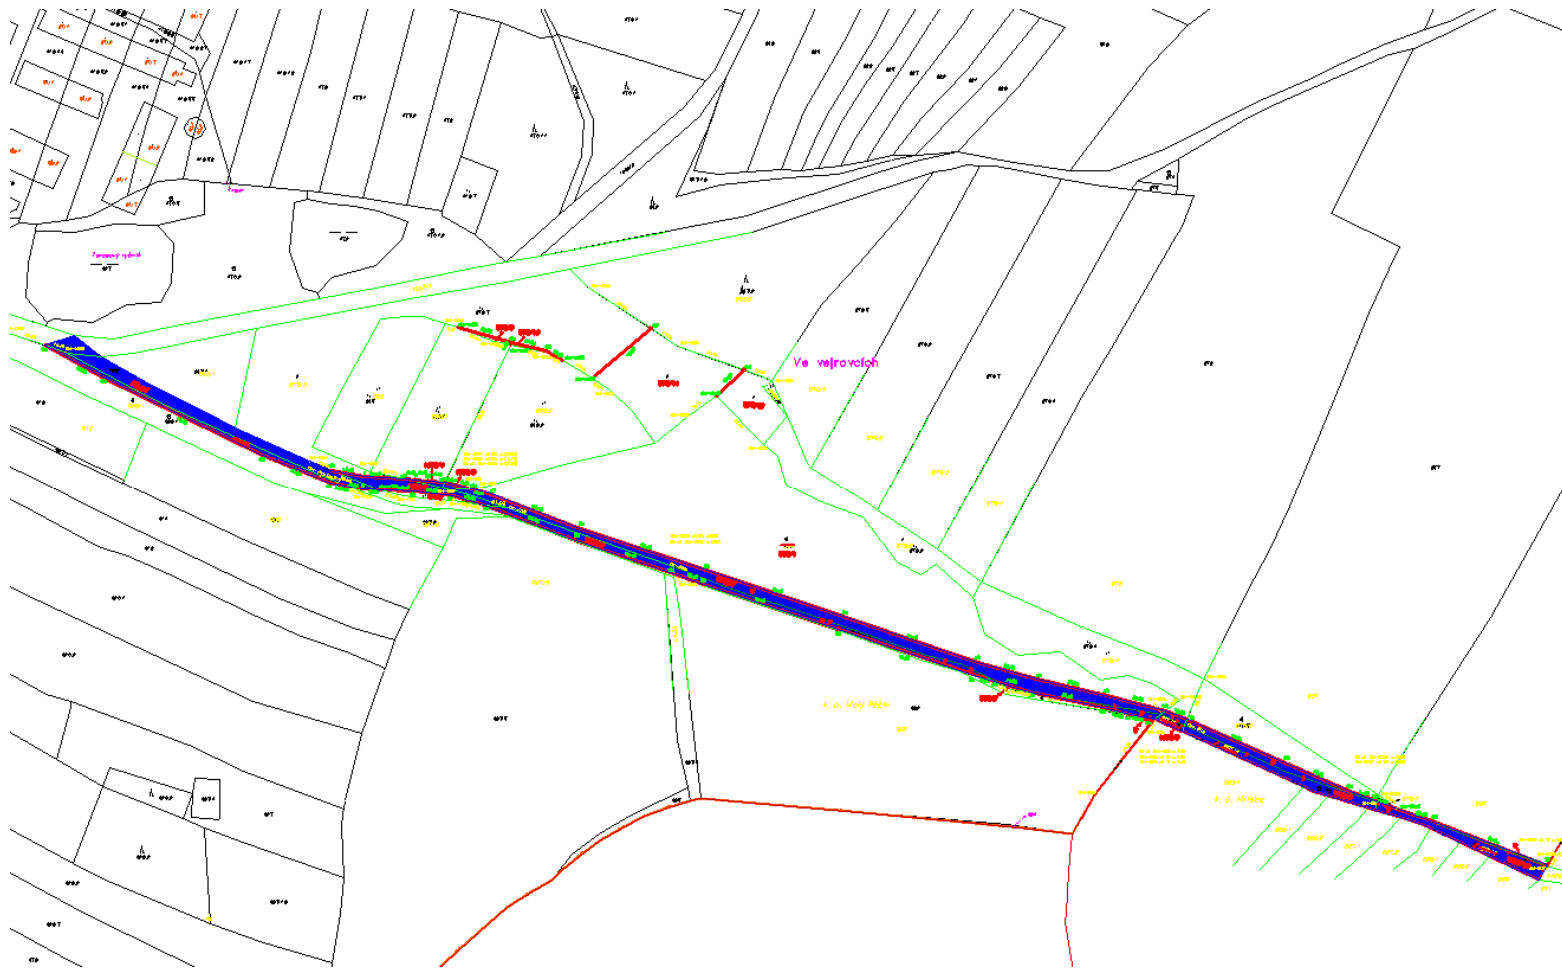

pozemek k.ú. M. Pěčín	výměra v m ²	objekt
p.č. 1055/10	33	SO 01
	2	
	491	
p.č. 1055/8	37	
	55	
p.č. 1055/5	25	
p.č. 1055/7	1738	
	523	
	9	
p.č. 1055/9	330	
	409	
p.č. 1055/4	32	
p.č. 1055/3	349	
1055/1	824	
1055/2	309	
1055/6	322	
CELKEM PLOCHA	5488 m ²	

Příloha č. 7

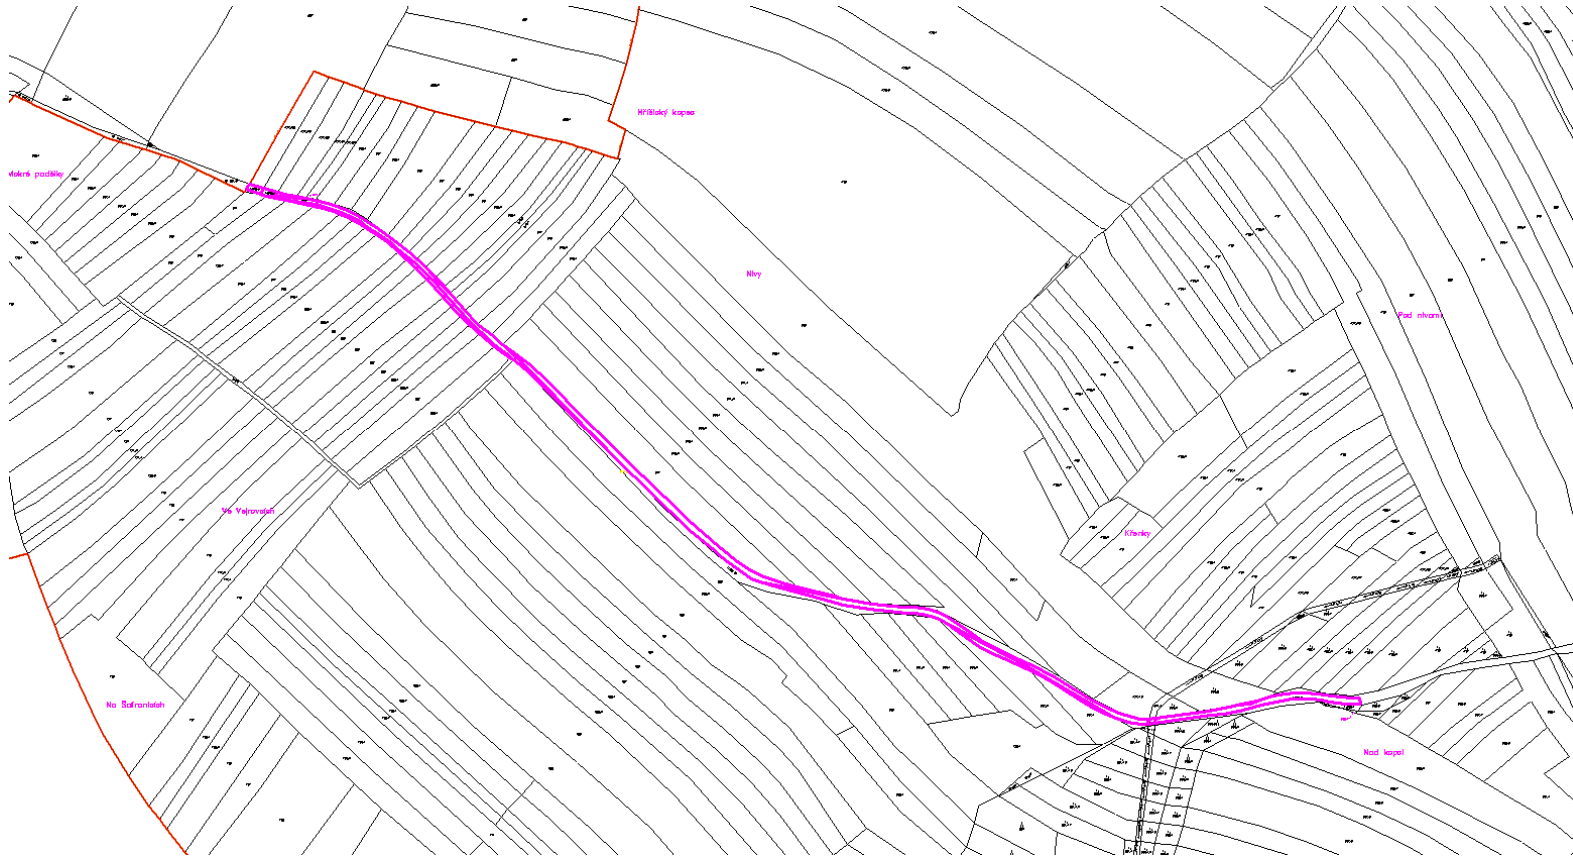

pozemek k.ú. Hříšice	výměra v m ²	objekt
1409/9	74	SO 02
1409/8	68	
1409/7	51	
1409/10	28	
1409/6	10	
1409/11	78	
1409/1	1	
720/4	26	
1409/12 část	954	
676/1	42	
650/1	7	
650/2	5	
649/2	2	
677	21	
678	20	
680/1	33	
679/1	15	
680/2	21	
681	29	
682	42	
683	74	
684	37	
685	37	
686/1	27	
686/2	26	
687	28	
688/1	14	
720/5	1	
644	1644	
643/2	38	
1409/12 část	1343	
694/2	256	
694/1	125	
1421/2	26	
1409/4	882	
632/8	9	
CELKEM PLOCHA	6094 m ²	